


meik Nov 15, 2018 -- 11:36am C:\Users\meik\Desktop\TAMC\Exhibit\CJ1101.dwg

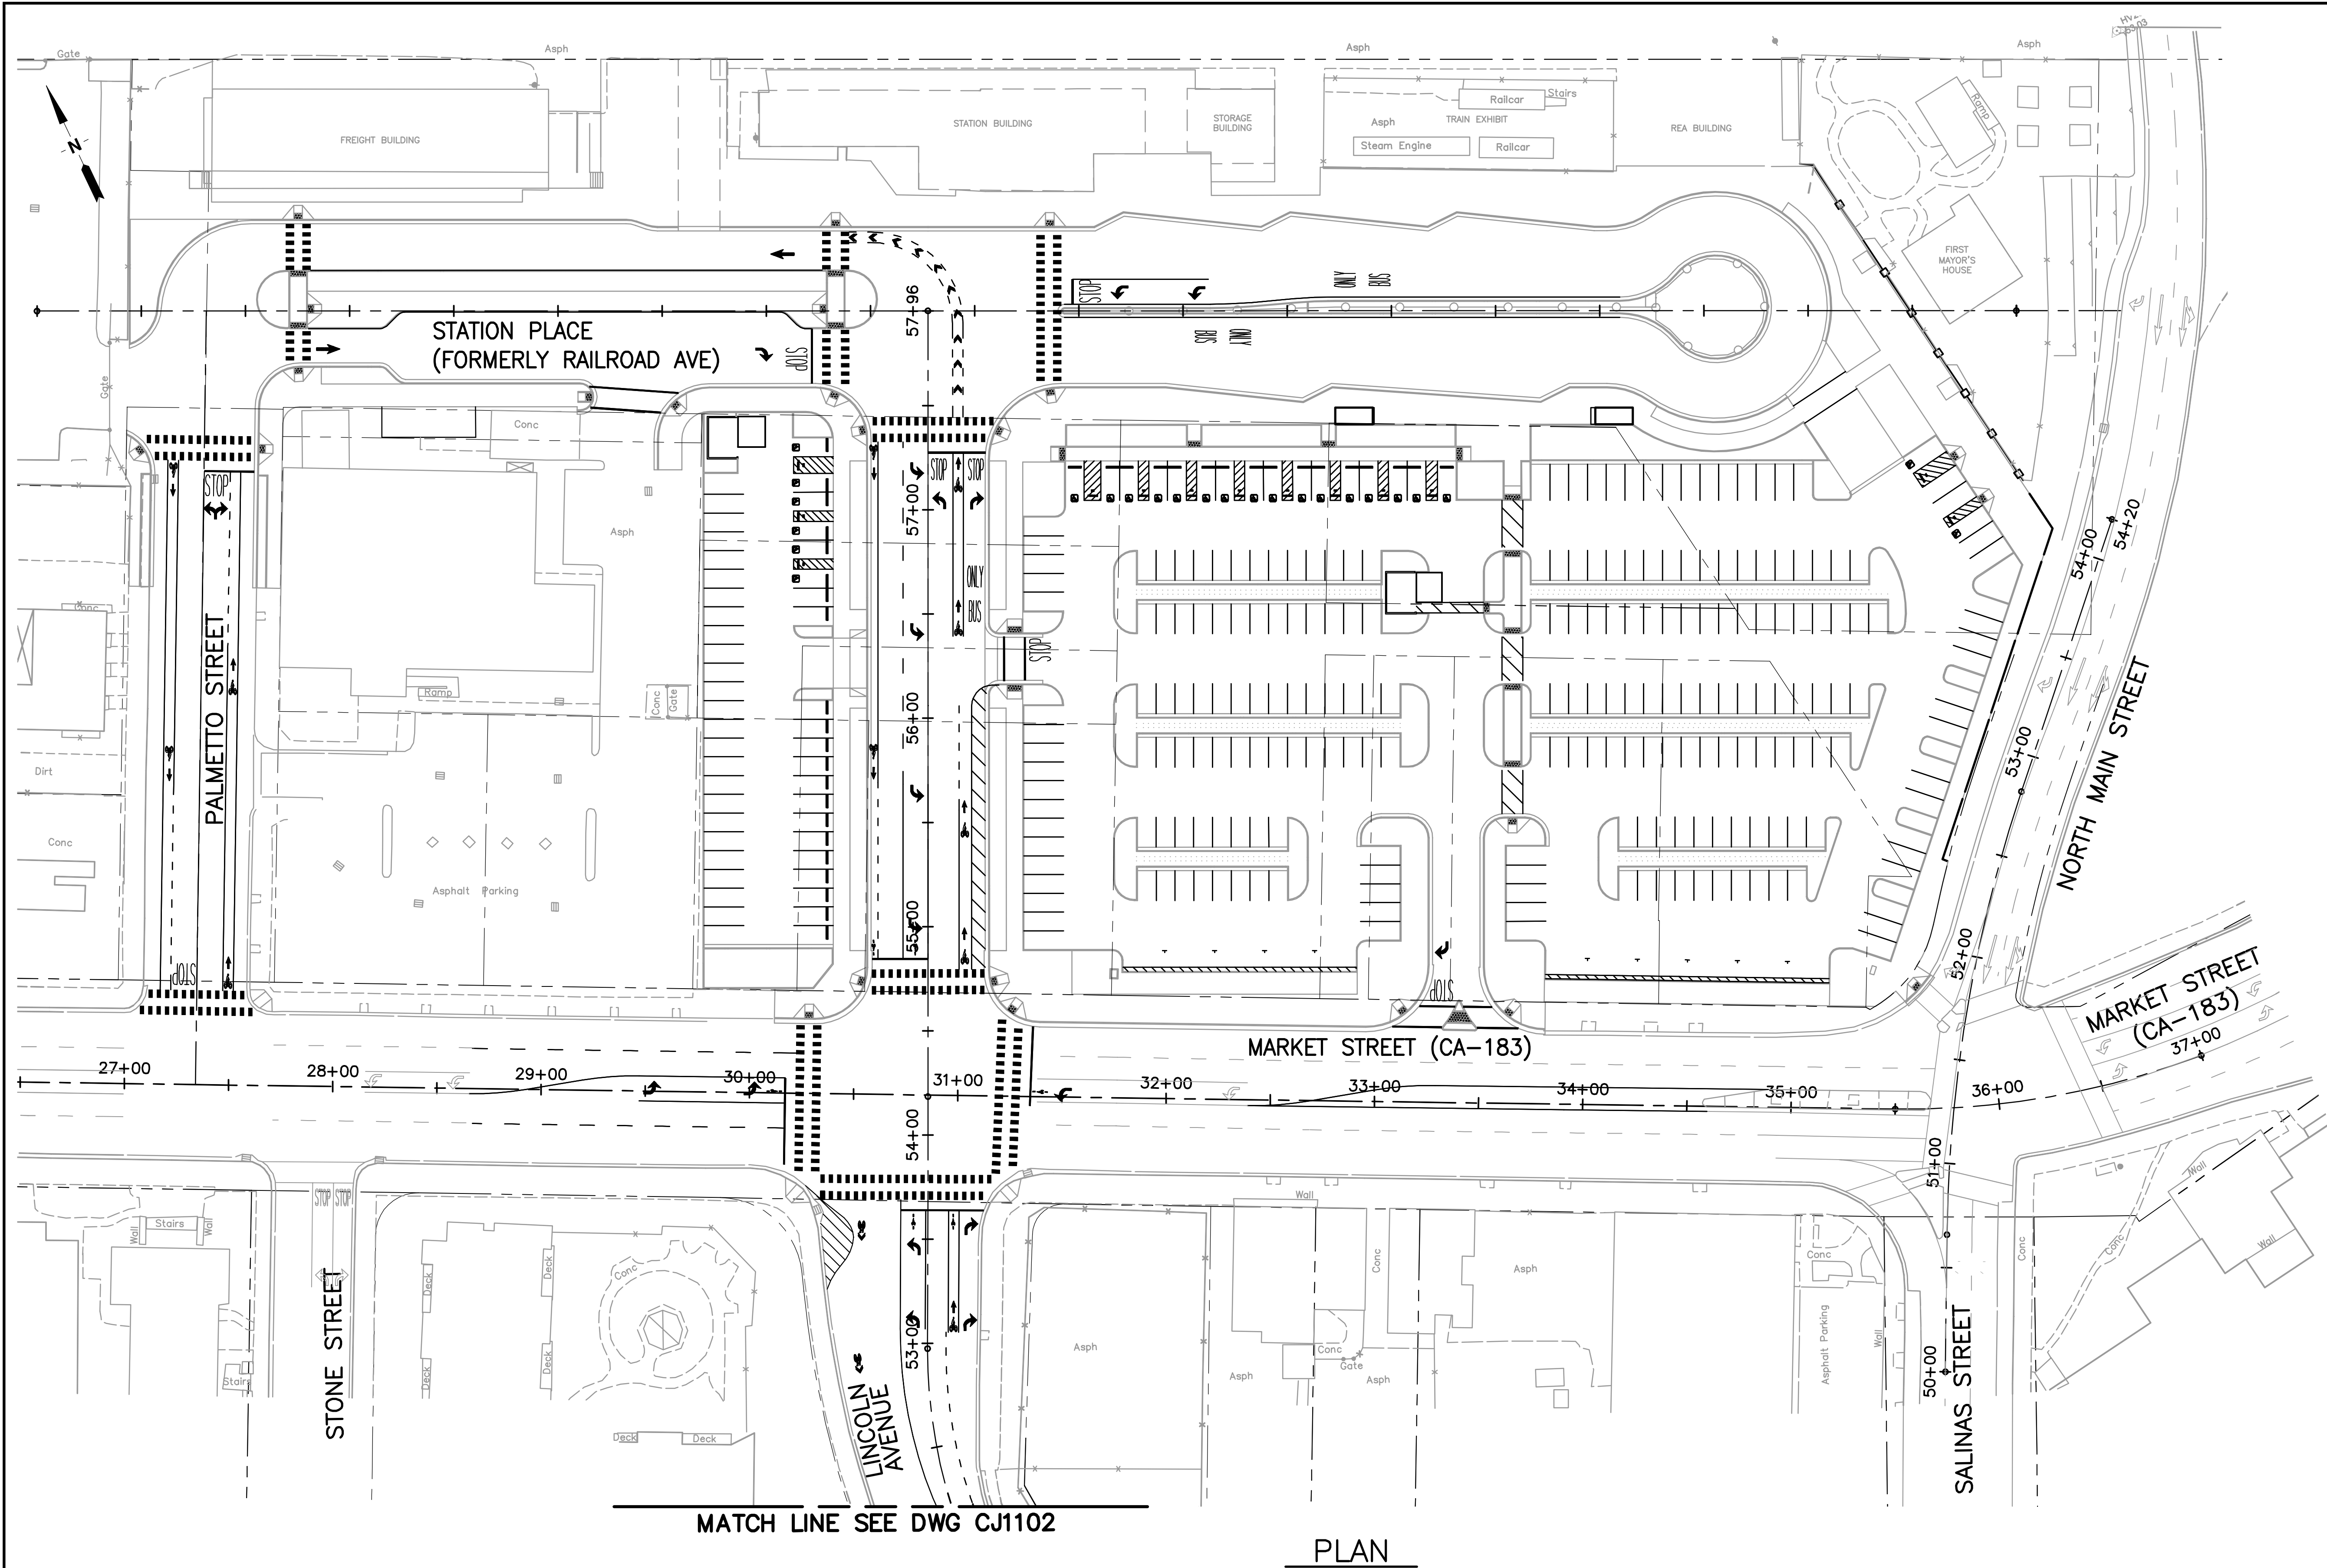

REV	DATE	BY	SUB	APP	DESCRIPTION

TAMC
TRANSPORTATION AGENCY
FOR MONTEREY COUNTY

55-B Plaza Circle
Salinas, CA 93901

Bkf
1730 N. FIRST STREET
SUITE 600
SAN JOSE, CA 95110
408-487-9100
408-487-9199 (FAX)

APPROVED

DESIGNED:
C. CHI
DRAWN:
A. HERNANDEZ
CHECKED:
M. COSENTINO
DATE:
11/14/18

MONTEREY COUNTY COMMUTER RAIL EXTENSION PROJECT

SALINAS COMMUTER RAIL STATION

SITE PLAN EXHIBIT

SCALE:
1"=40'
CONTRACT NO:
6803.2-02
DRAWING NO:
CJ1101
SHEET NO:
____ OF ____