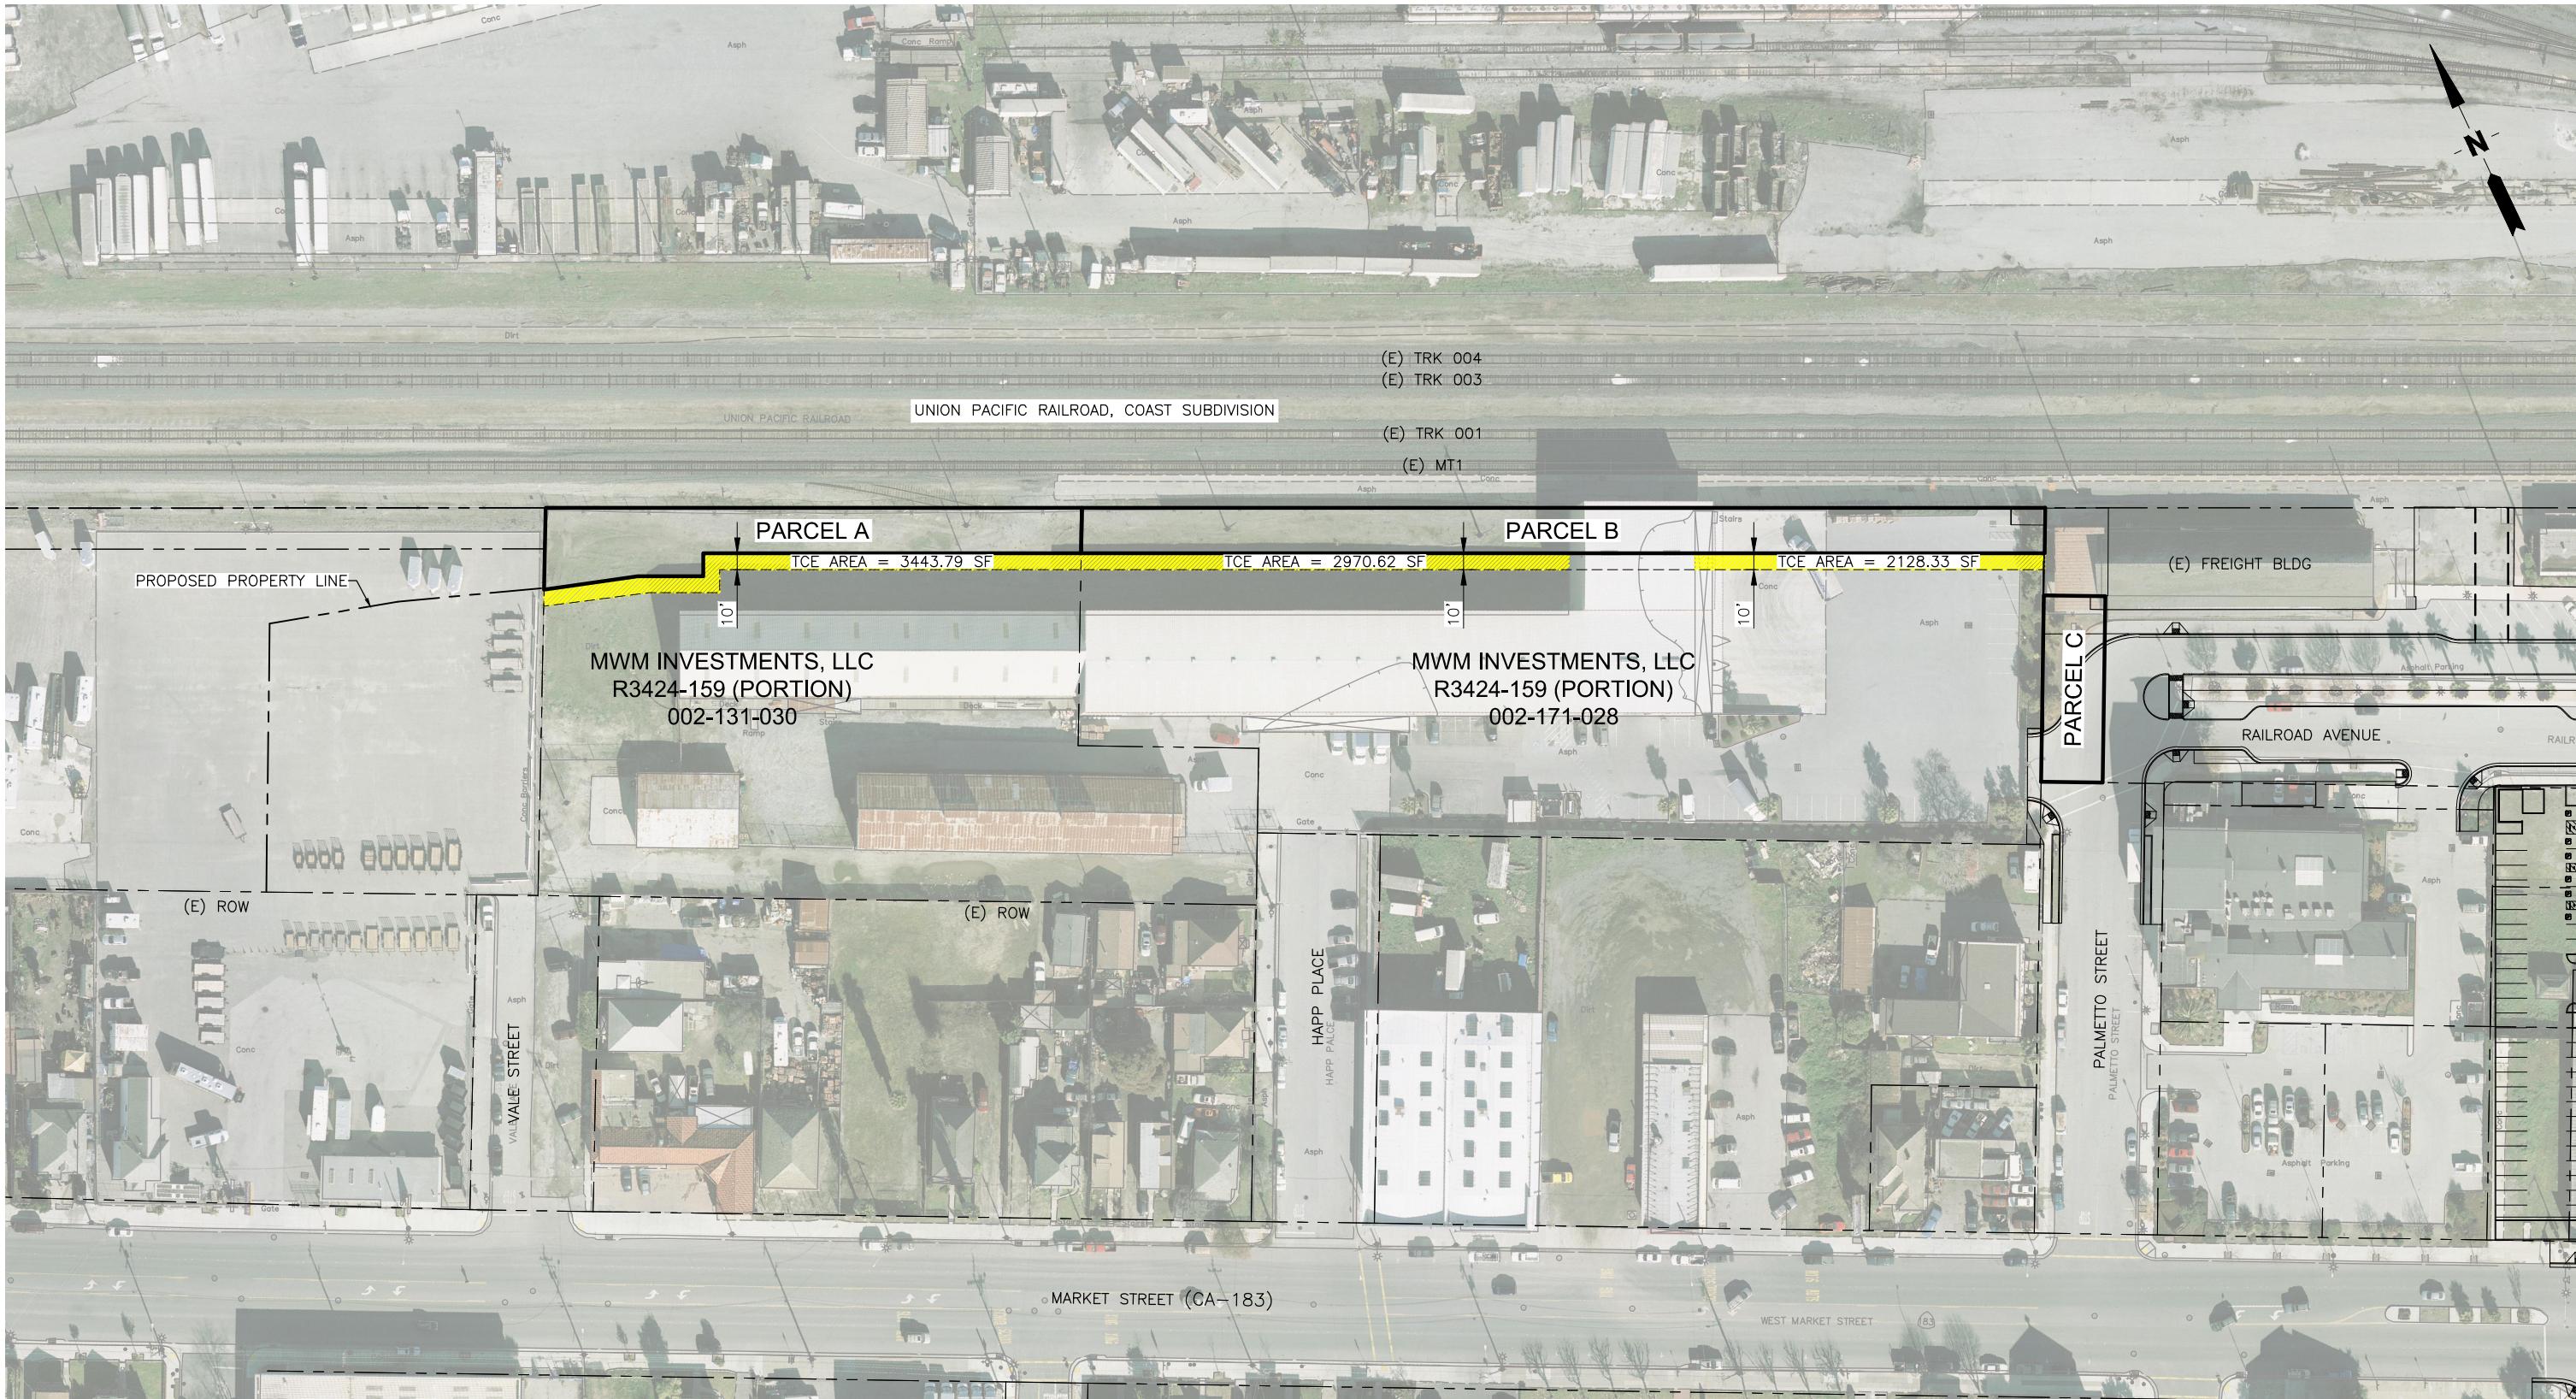


GRAPHIC SCALE
PLANS PRINTED AT 11"x17" ARE
REDUCED PLANS; USE GRAPHIC SCALE

PLAN
SCALE: 1"=50'

REV	DATE	BY	SUB	APP	DESCRIPTION

TAMC
TRANSPORTATION AGENCY
FOR MONTEREY COUNTY

55-B Plaza Circle
Salinas, CA 93901



100 Pringle Avenue
Suite 400
Walnut Creek, CA 94596
925-974-2500

APPROVED

DESIGNED:

DRAWN:
M. SIEGEL

CHECKED:
M. SHIPPEN

DATE:
6/6/18

MONTEREY COUNTY COMMUTER RAIL EXTENSION PROJECT

SALINAS COMMUTER RAIL STATION
& LAYOVER FACILITY
ADDRESS 21 HAPP PLACE

SCALE:

1"=50'

CONTRACT NO:

6803.2-02

DRAWING NO:

MWM MAP

SHEET NO:

X OF XXX